
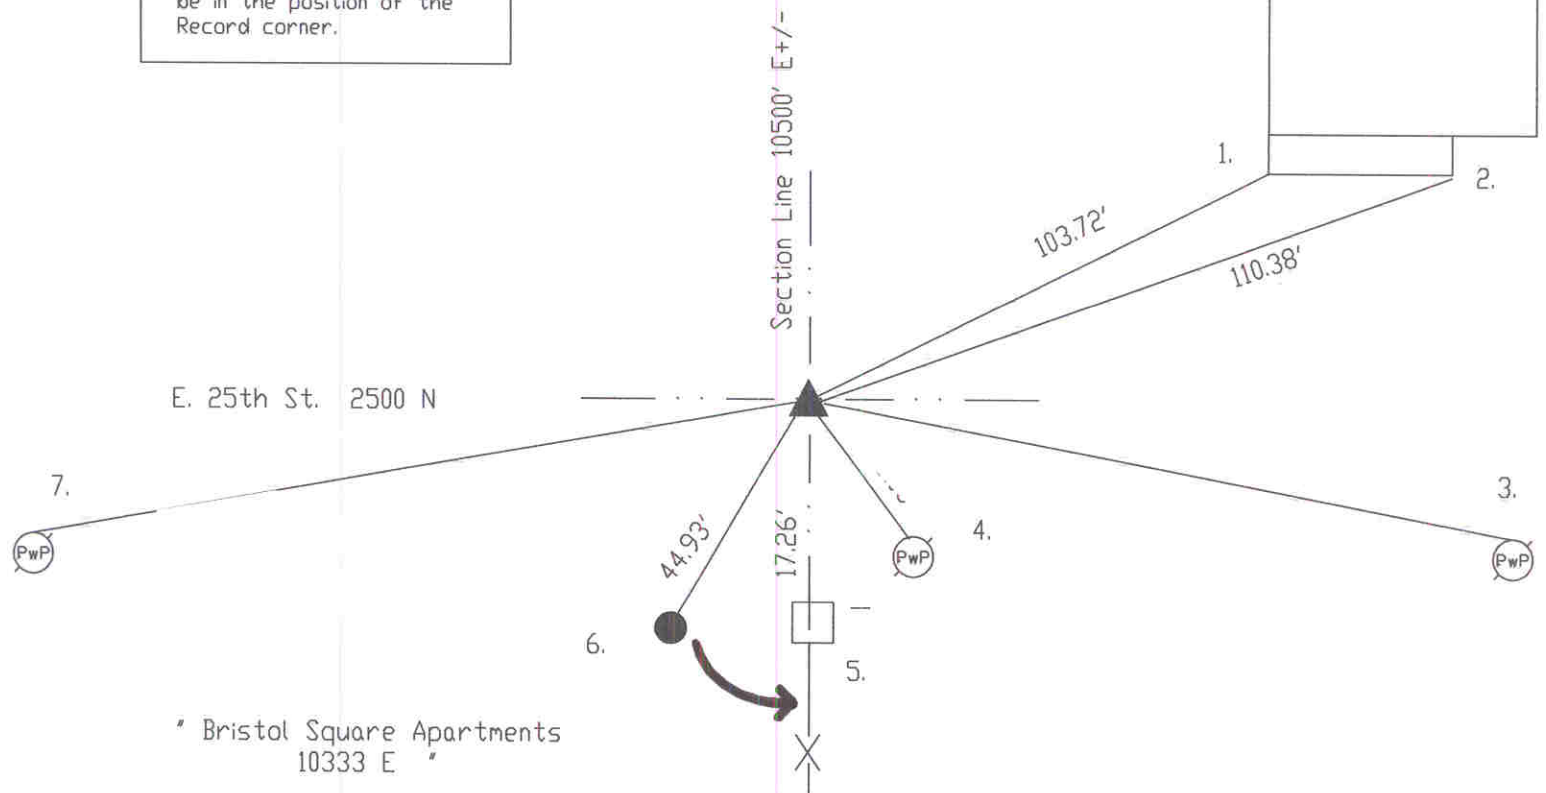


OFFICE OF THE MARION COUNTY SURVEYOR
SECTION RECORD CORNER
SECTION 28 TOWNSHIP 16 RANGE 5
DATE: -11-12-97-- 9-27-03
PARTY CHIEF: Wilcoxen
CREW: _____
TYPE OF MARKER: Harrison
METHOD OF ESTABLISHMENT: County: 10-7-96
EDM ties

IN. S.P.C. E ZONE, NAD 83
NAME: 16052805
N: 505847.0354(m)
E: 73065.9416(m)

NOTE: This corner position
represents a title corner
and may not necessarily
be in the position of the
Record corner.

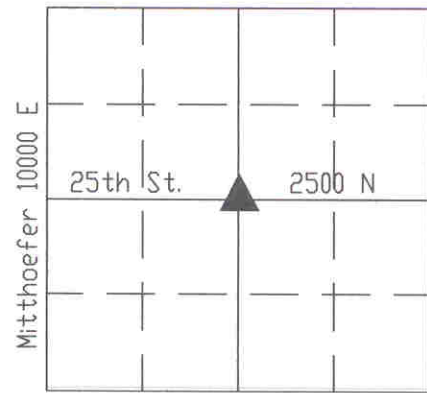

A survey by D.B. Hosbrook on May 20, 1850 indicates no stone nor witnesses per Warren Township Legal Survey Book pg. 12. Referenced by Day 1970 called a stone. Fortner 3-21-75 called railroad spike. Gries 7-18-88 called same. Wilcoxen 10-7-96 called same. Excavated by Wilcoxen MCSD 11-12-97 railroad spike fd 4" dn. Stone fd 12" dn under the railroad spike. Harrison set.

HC652805

REF.	DISTANCE	DESCRIPTION
1.	103.72'	SW garage #10514 brick
2.	110.38'	SE "
3.	150.55'	Rd N PwP#20-481BA 15"up
4.	15.15'	Rd W PwP#1-481DA 12"up
5.	17.26'	Hinge nail W f.p. 12"up
6.	44.93'	Rebar fd by T-post
7.	176.68'	PK N PwP#235-481CA 40"up